

O:\PROJECTS\3501-4000\3780 I-395 AIR RIGHTS\GRAPHICS\3780 - RPT GRAPHICS - A.DWG


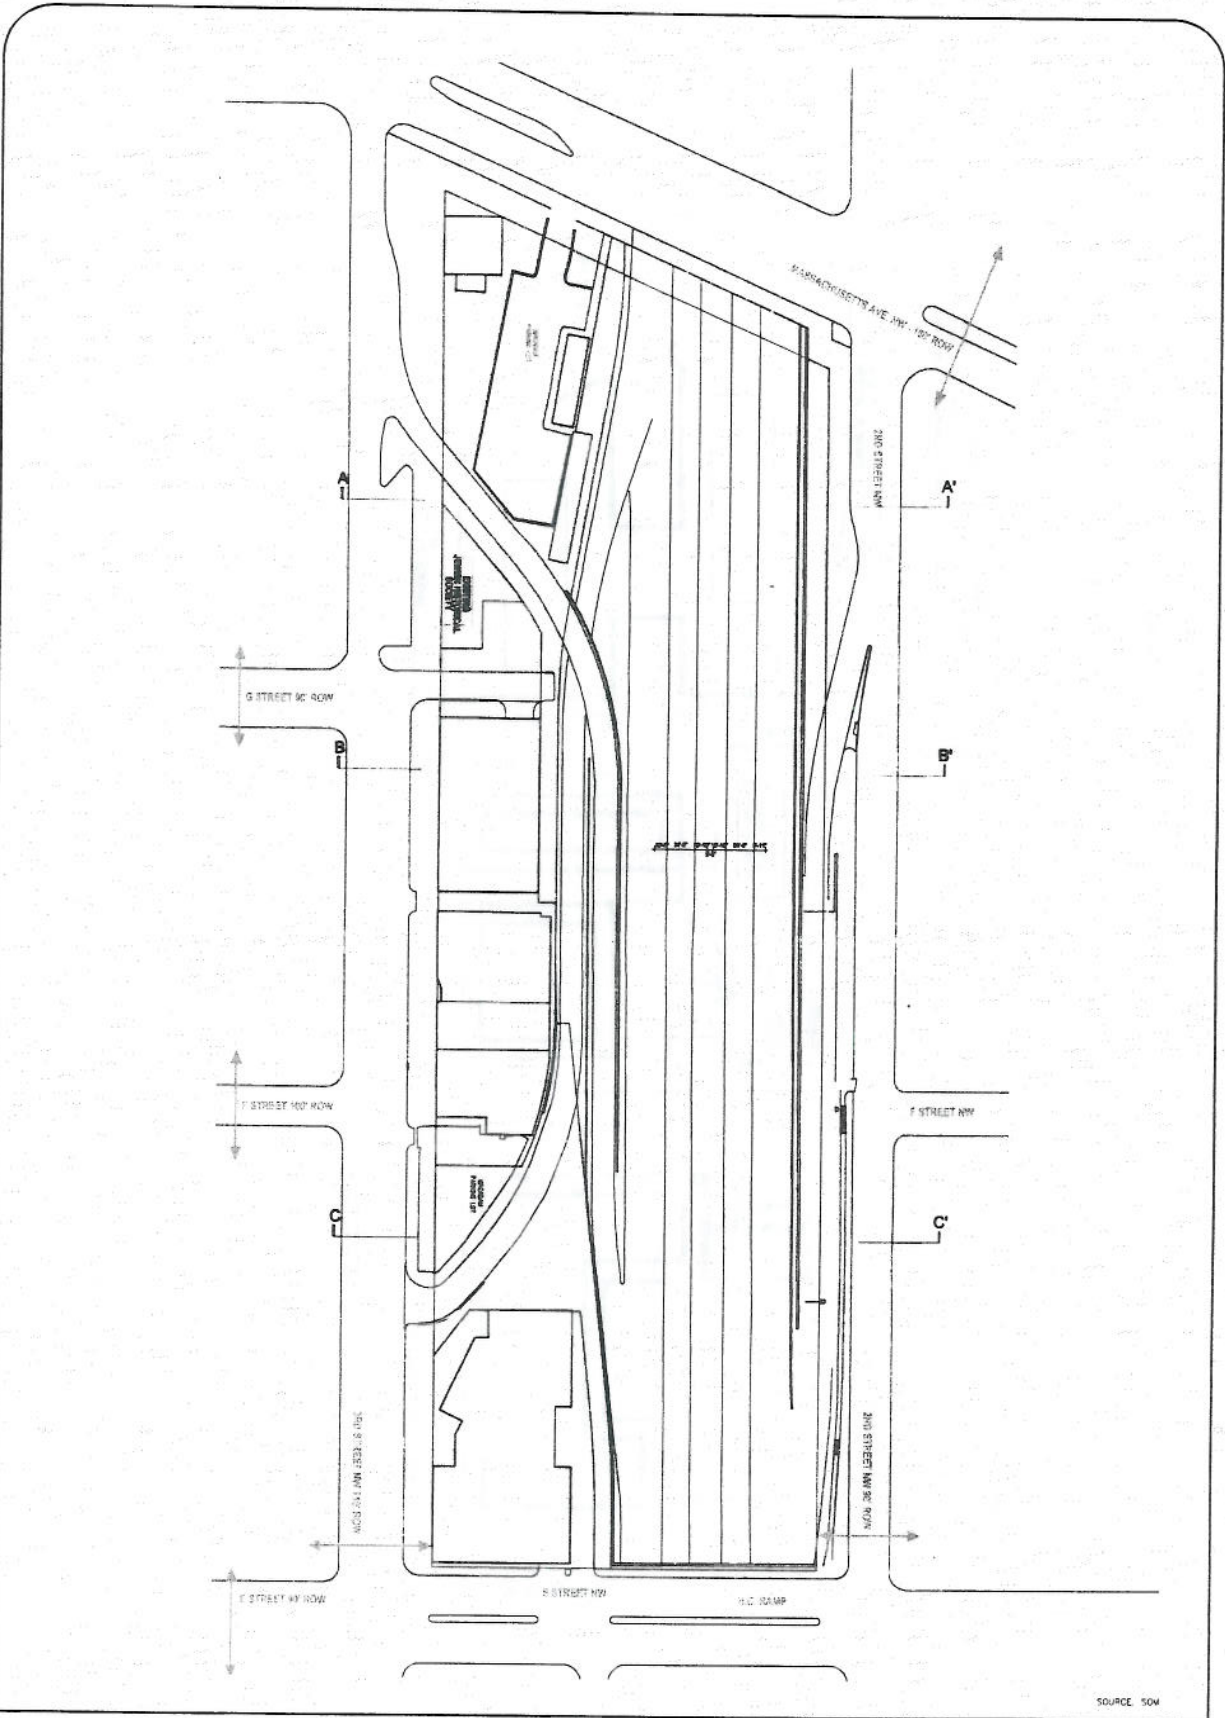


Figure 1.2  
Existing Site Condition



D:\PROJECTS\3501-4000\3780 1-395 AIR RIGHTS\GRAPHICS\3780 - RPT GRAPHICS - A.DWG

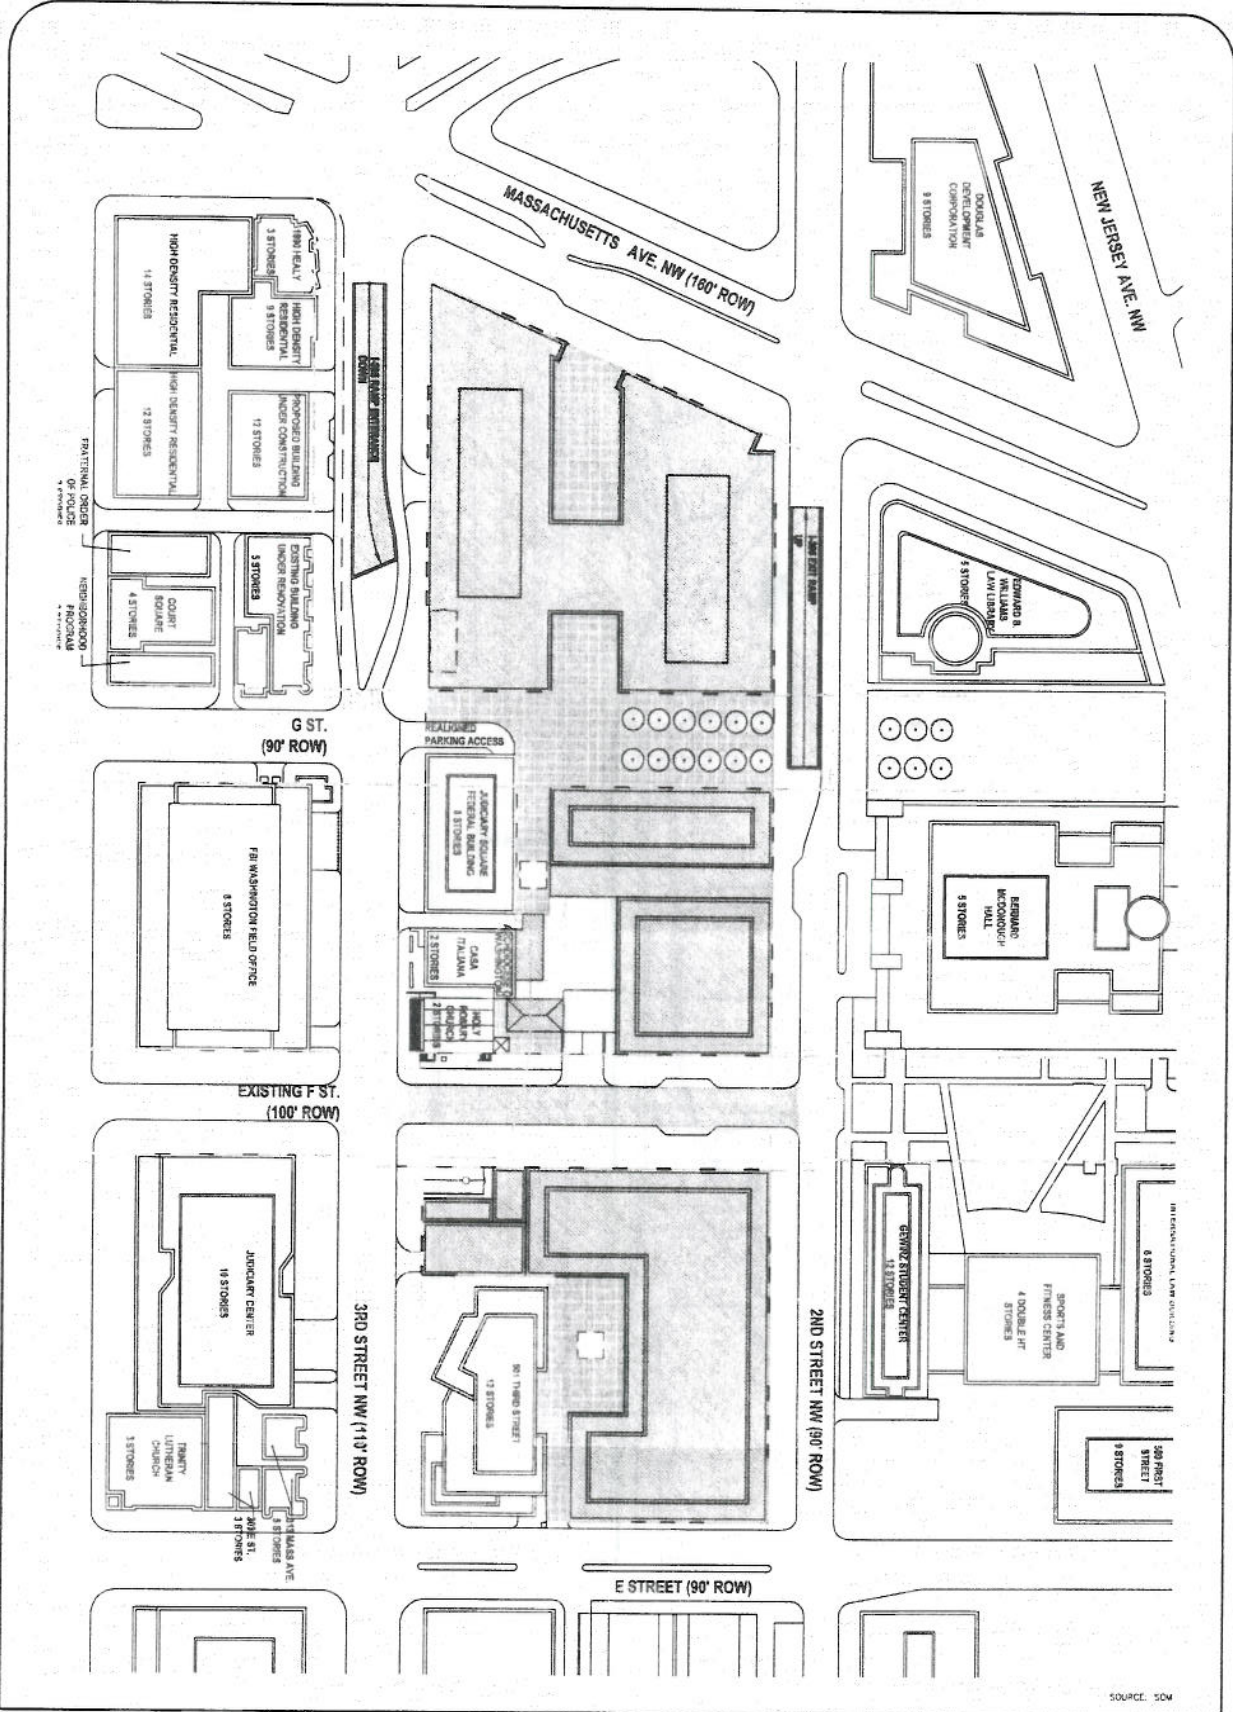

SOURCE: SDW

Figure 1.3  
Proposed Site Plan



Return to L'Enfant  
Washington, D.C.