

**Wheaton CBD**

**MC DOT**



Wheaton  
Central  
Business  
District

1

2

3

4

5

6

7

8

9

10



1



Veirs Mill (MD 586)  
Speed Limit Reduction



2

Veirs Mill (MD 586) &  
University (MD 193) High  
Visibility Continental  
Crosswalks



3



Reedie & Veirs Mill (MD  
586) High Visibility  
Continental Crosswalks

4




# Grandview & Reddie Intersection Improvement Project



5

Georgia (MD 97) & Veirs Mill (MD 586) New Sidewalk, High Visibility Continental Crosswalk, and Ped Beacon

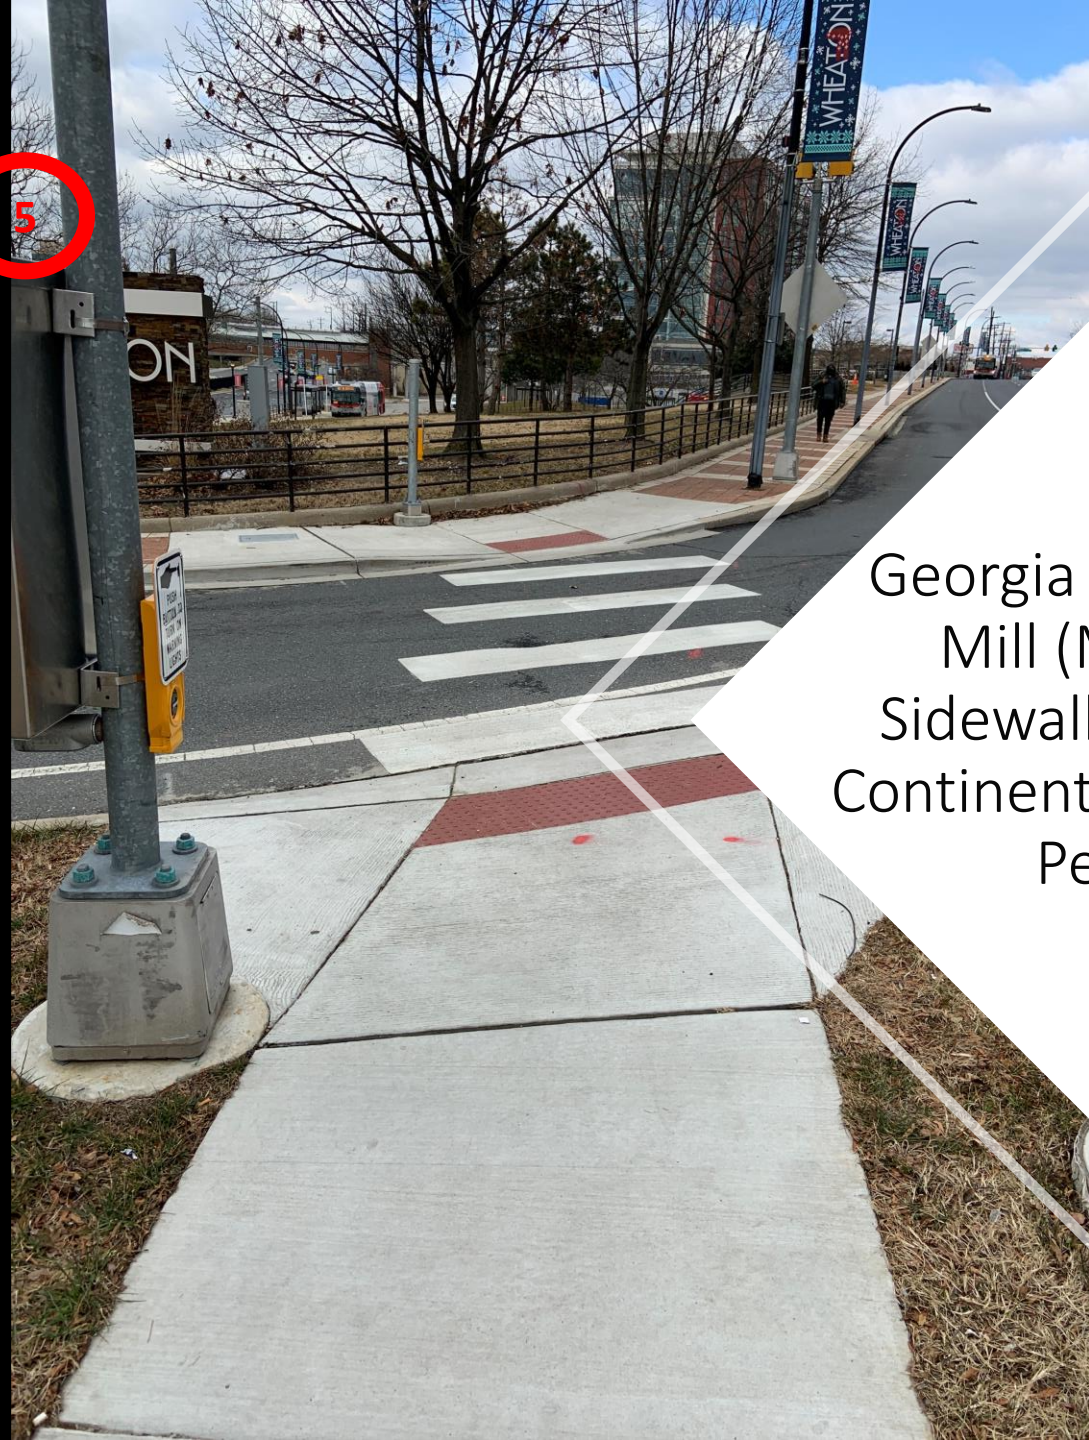



Georgia (MD 97) Speed  
Limit Reduction






7




Georgia (MD 97) & Reddie  
High Visibility Continental  
Crosswalks (LPI to follow)


8

Georgia (MD 97) Non-Traversable Median

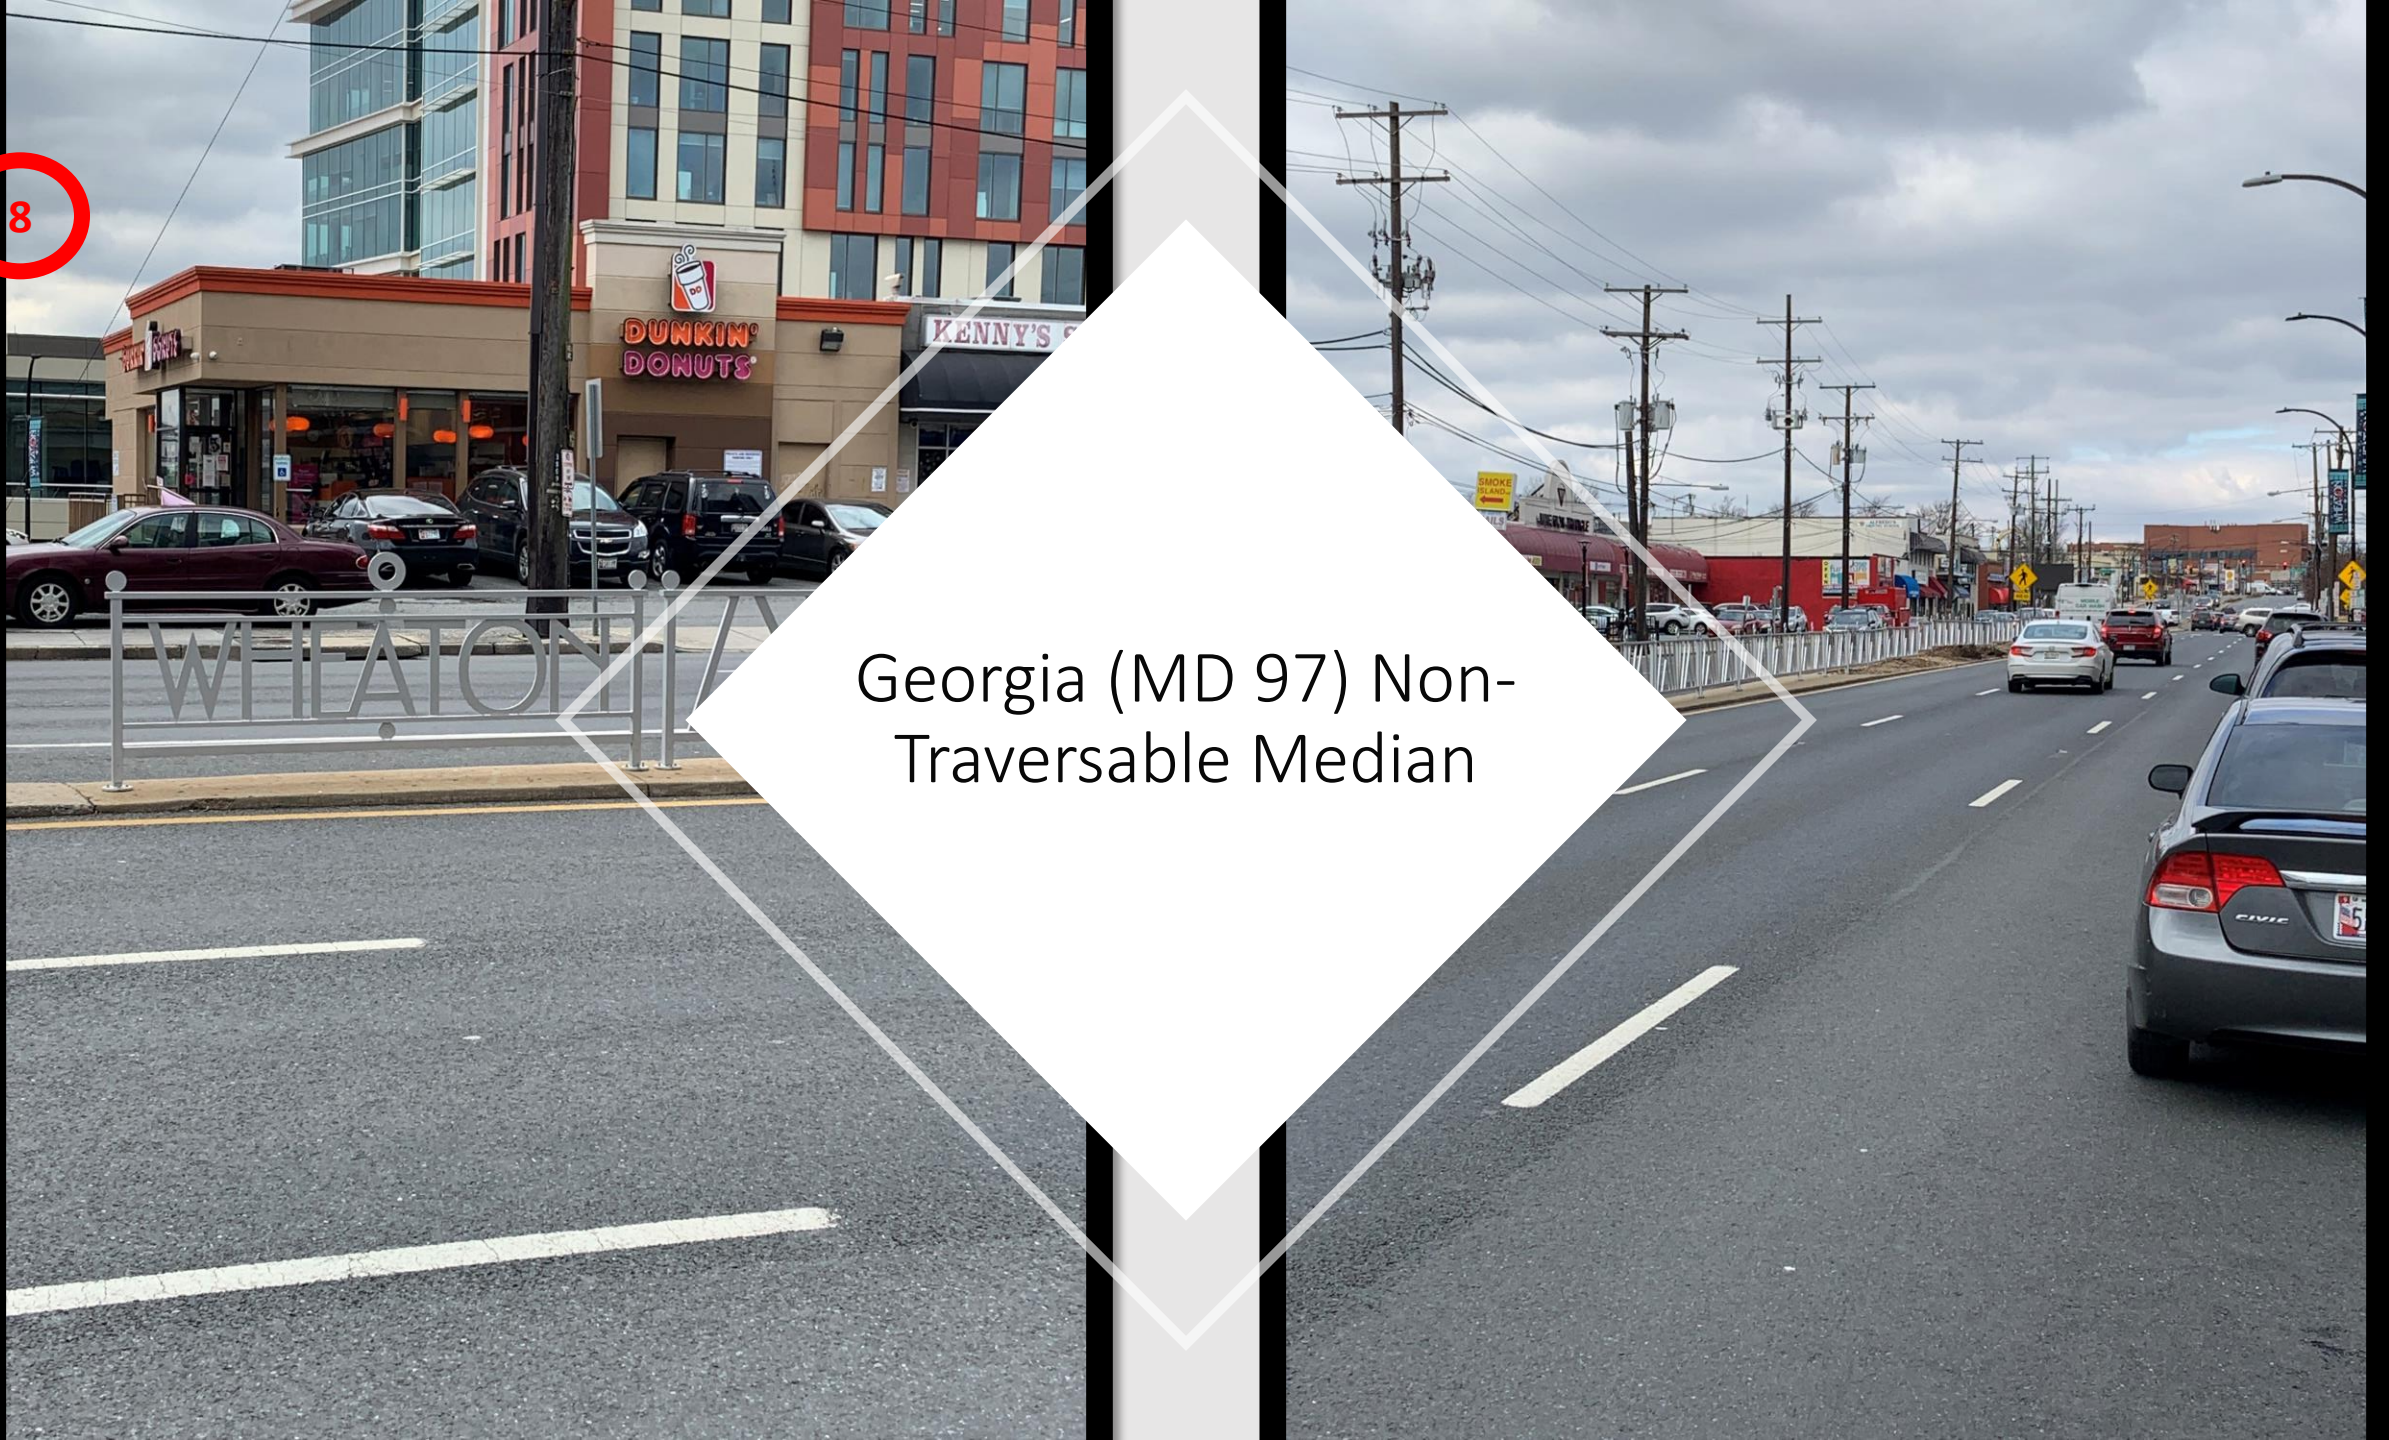


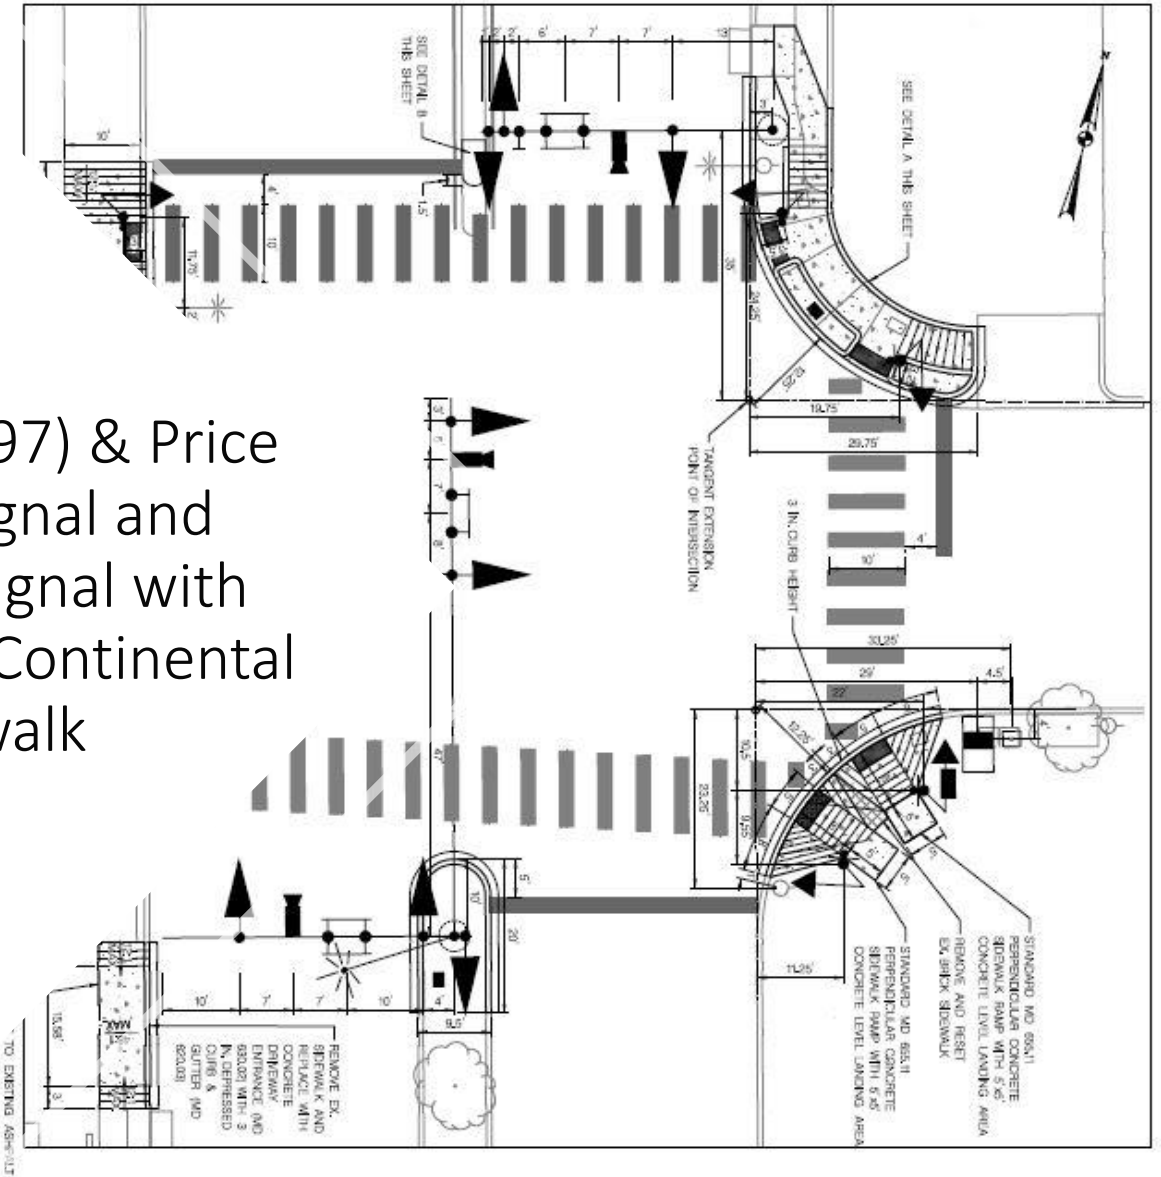


# Georgia (MD 97) & Price New Full Signal and Pedestrian Signal with High Visibility Continental Crosswalk

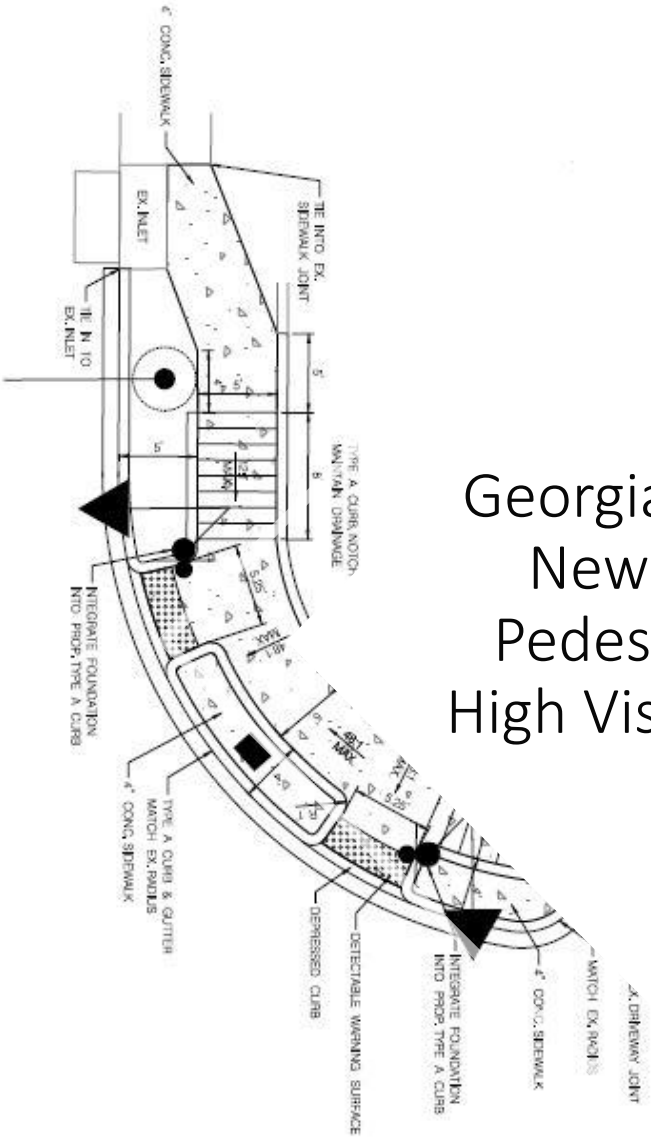

DETAIL A - NORTHEAST RAMP  
SCALE: 1" = 5'

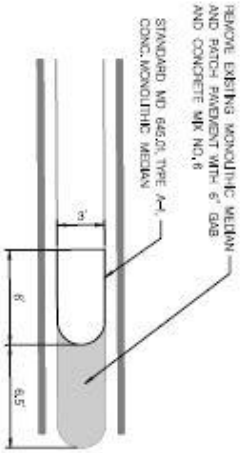

Georgia (MD 97) &  
University (MD 193)  
New High Visibility  
Continental Crosswalks

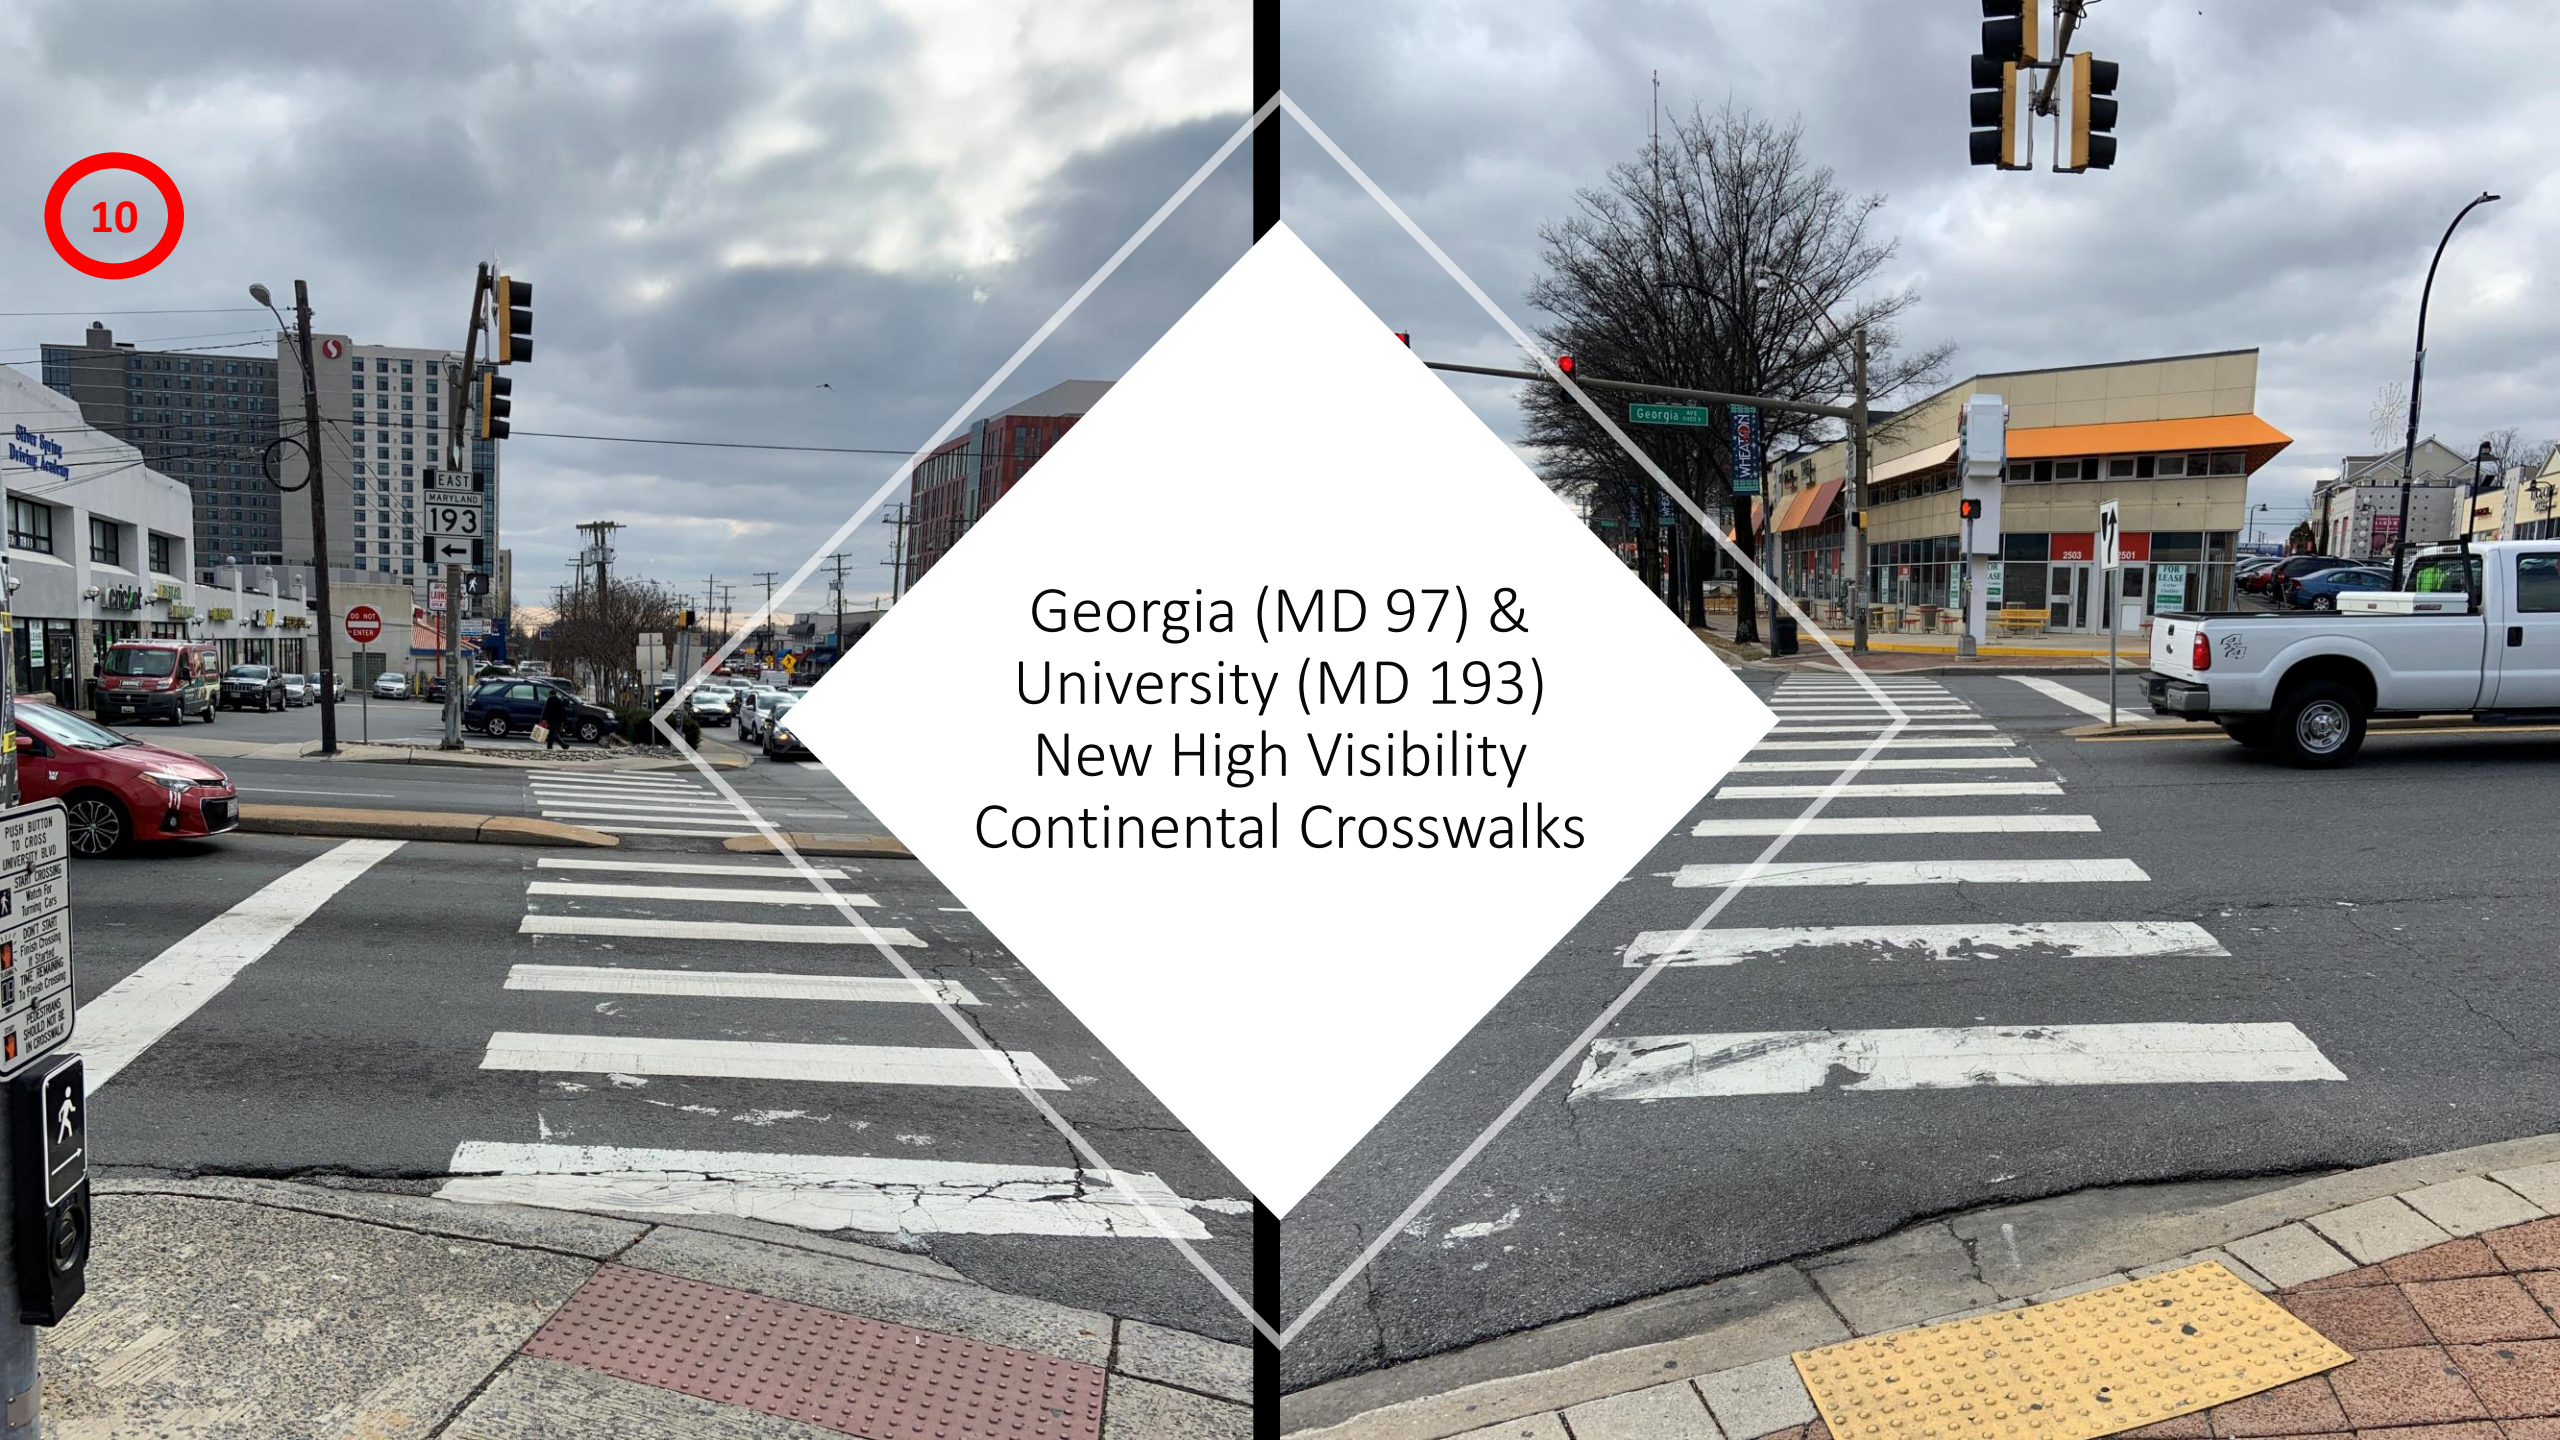

# Wheaton Central Business District

Safer by  
Design

